


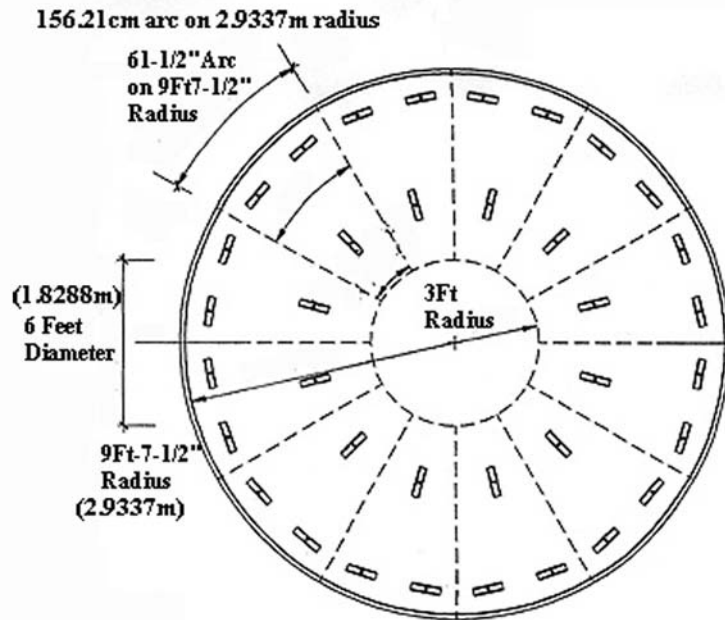

Recessed Ceiling Dome IPDM157


Martin Richards Design
COLLECTION



Available Materials

GRG-NeoPlaster™

a new plaster material
Arches, Straight Lengths
Concave & Convex Curves
Interior Use only

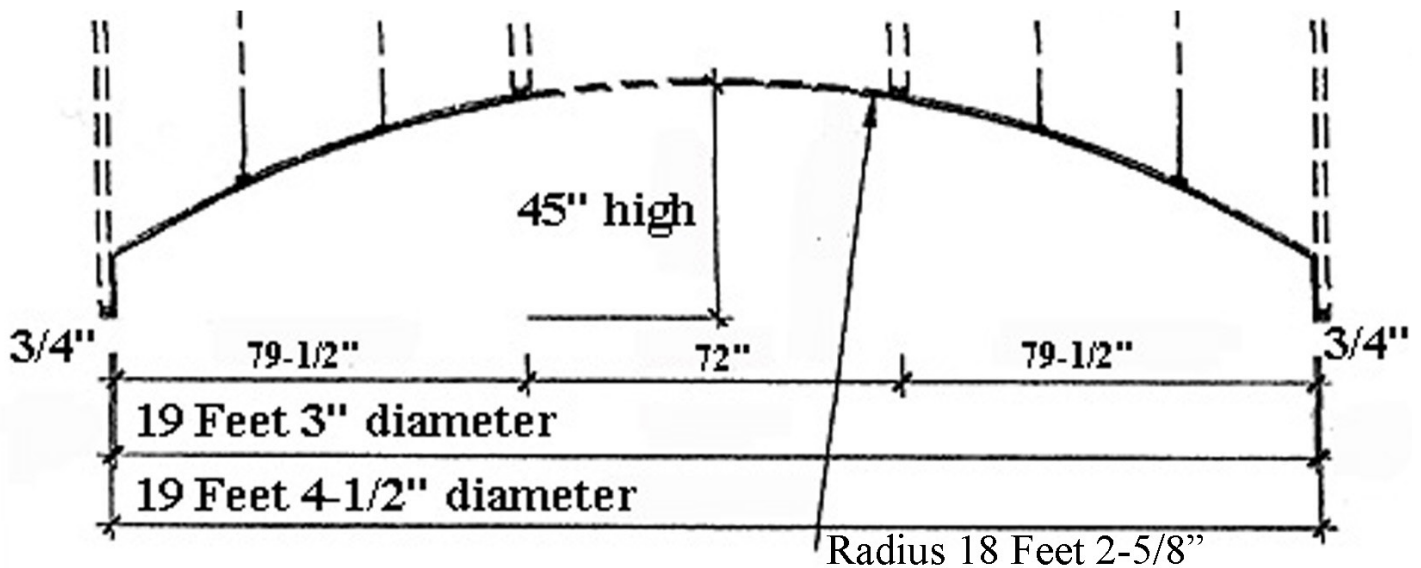

* assembly required, drawing not to scale

* All specifications subject to change without notice, Final products & Measurements may vary from this brochure



Imperial Productions®

1-800-399-7585

Imperial Productions & Distribution Inc Toronto / New York

email sales@imperialproductions.com copyright 2016 MRDCI All Rights Reserved

JUL-20