




Recessed Ceiling Dome IPDM4000

Martin Richards Design
COLLECTION

FLANGE-BOLT CONNECTION

INTERIOR FIBERGLASS

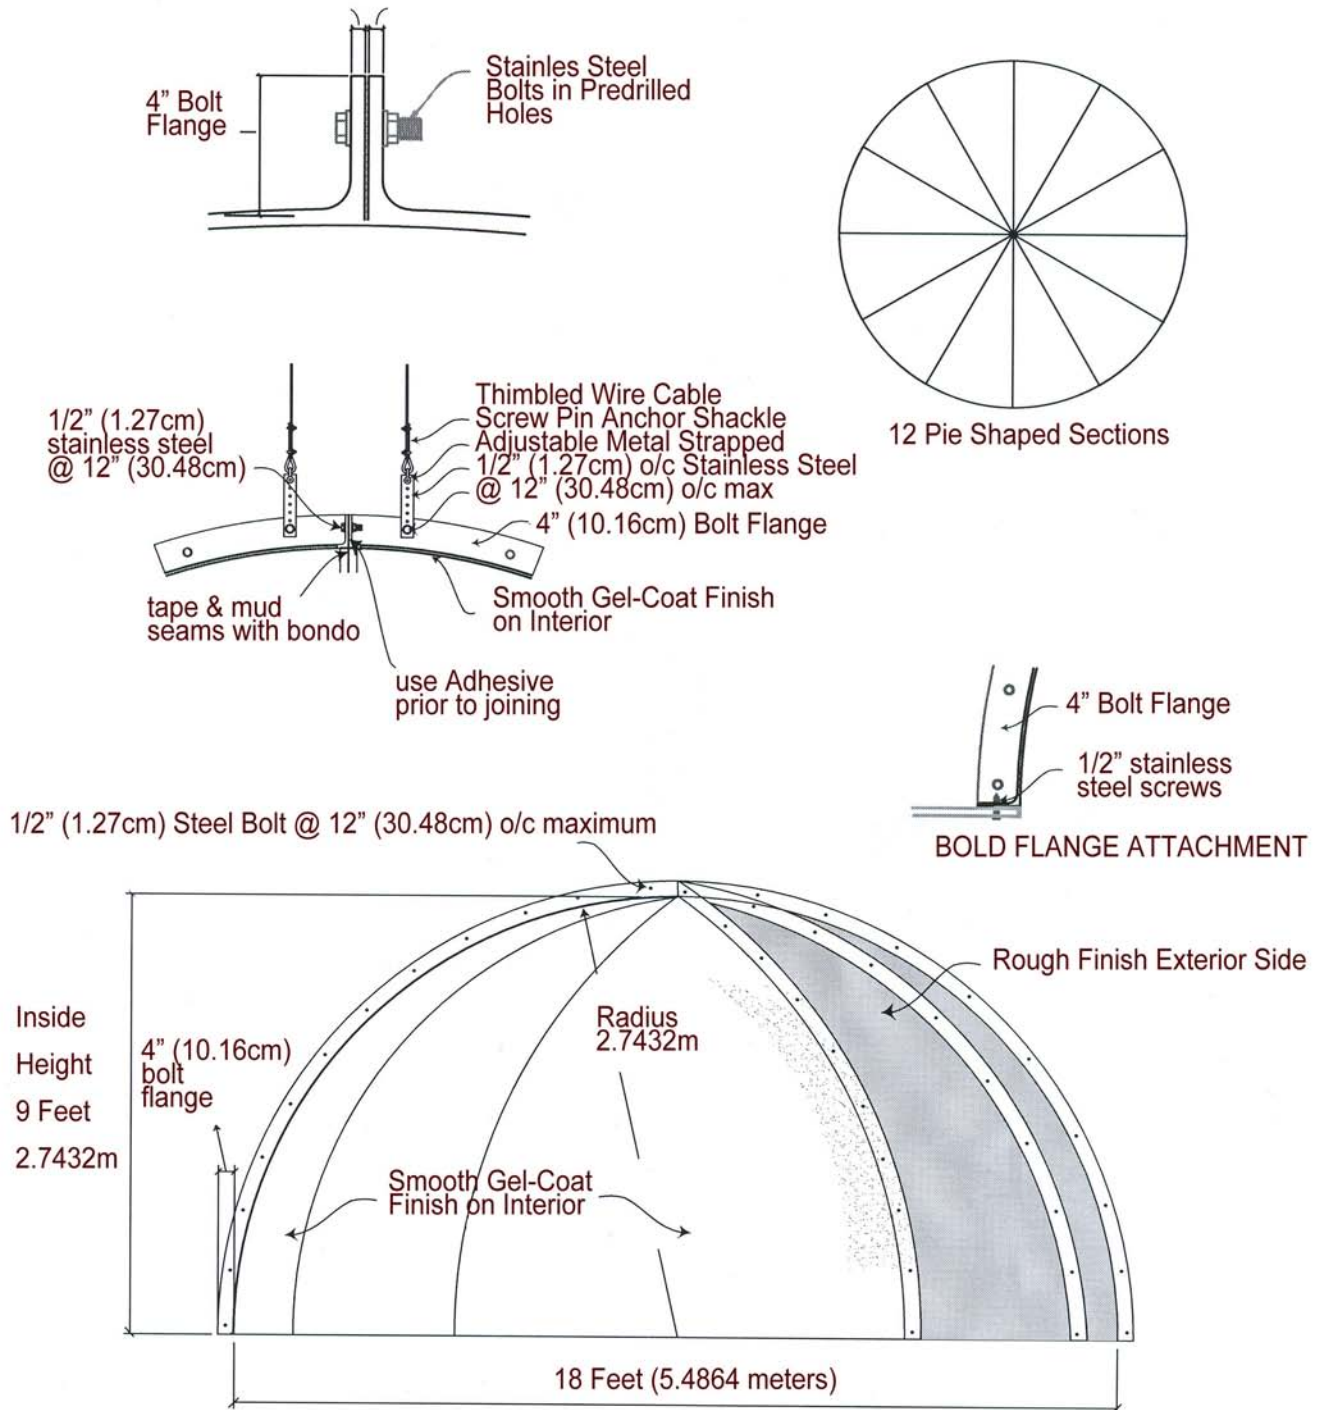

* All specifications subject to change without notice, Final products & Measurements may vary from this brochure



Imperial Productions®

1-800-399-7585

Imperial Productions & Distribution Inc Toronto / New York

email sales@imperialproductions.com copyright 2016 MRDCI All Rights Reserved

JUL-20